


HWY 266 - E 46TH STREET NORTH

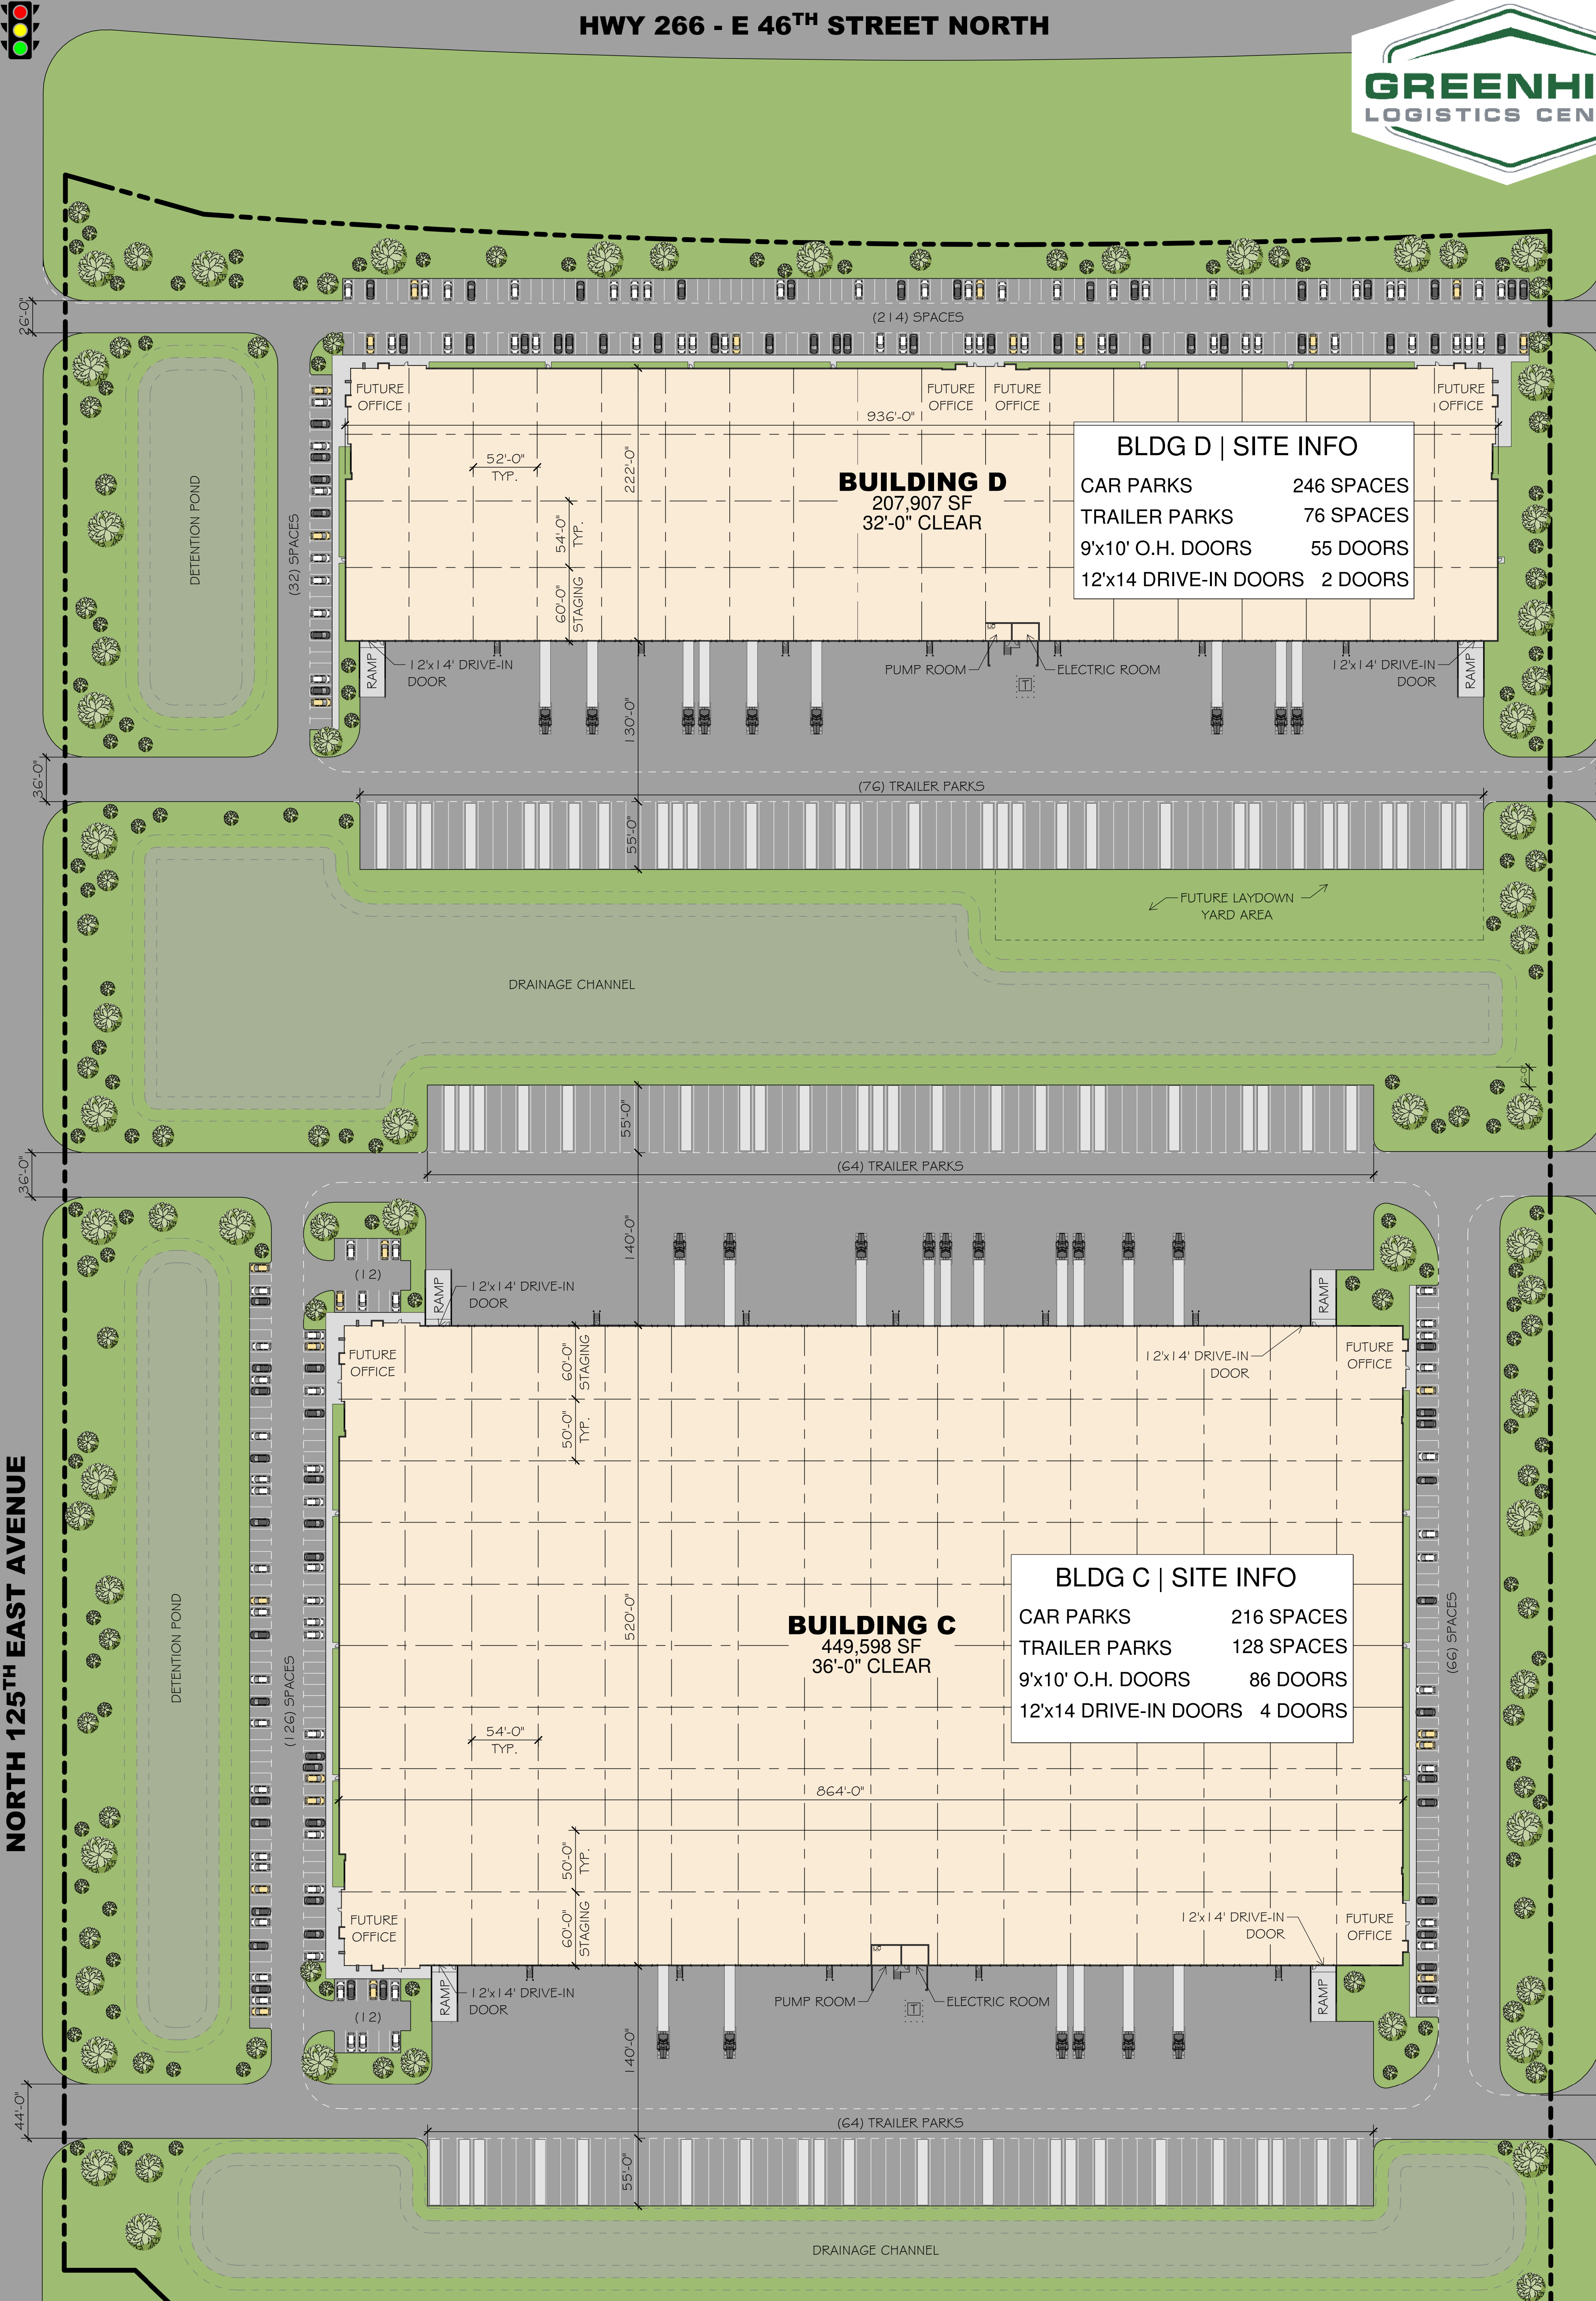

BLDG D | SITE INFO

CAR PARKS	246 SPACES
TRAILER PARKS	76 SPACES
9'x10' O.H. DOORS	55 DOORS
12'x14 DRIVE-IN DOORS	2 DOORS

BLDG C | SITE INFO

CAR PARKS	216 SPACES
TRAILER PARKS	128 SPACES
9'x10' O.H. DOORS	86 DOORS
12'x14 DRIVE-IN DOORS	4 DOORS

NORTH 125TH EAST AVENUE

NORTH 129TH EAST AVENUE

GREENHILL NORTH | SPEC WAREHOUSE
 TULSA OKLAHOMA

1 SITE PLAN
 SCALE: 1" = 60'-0"